
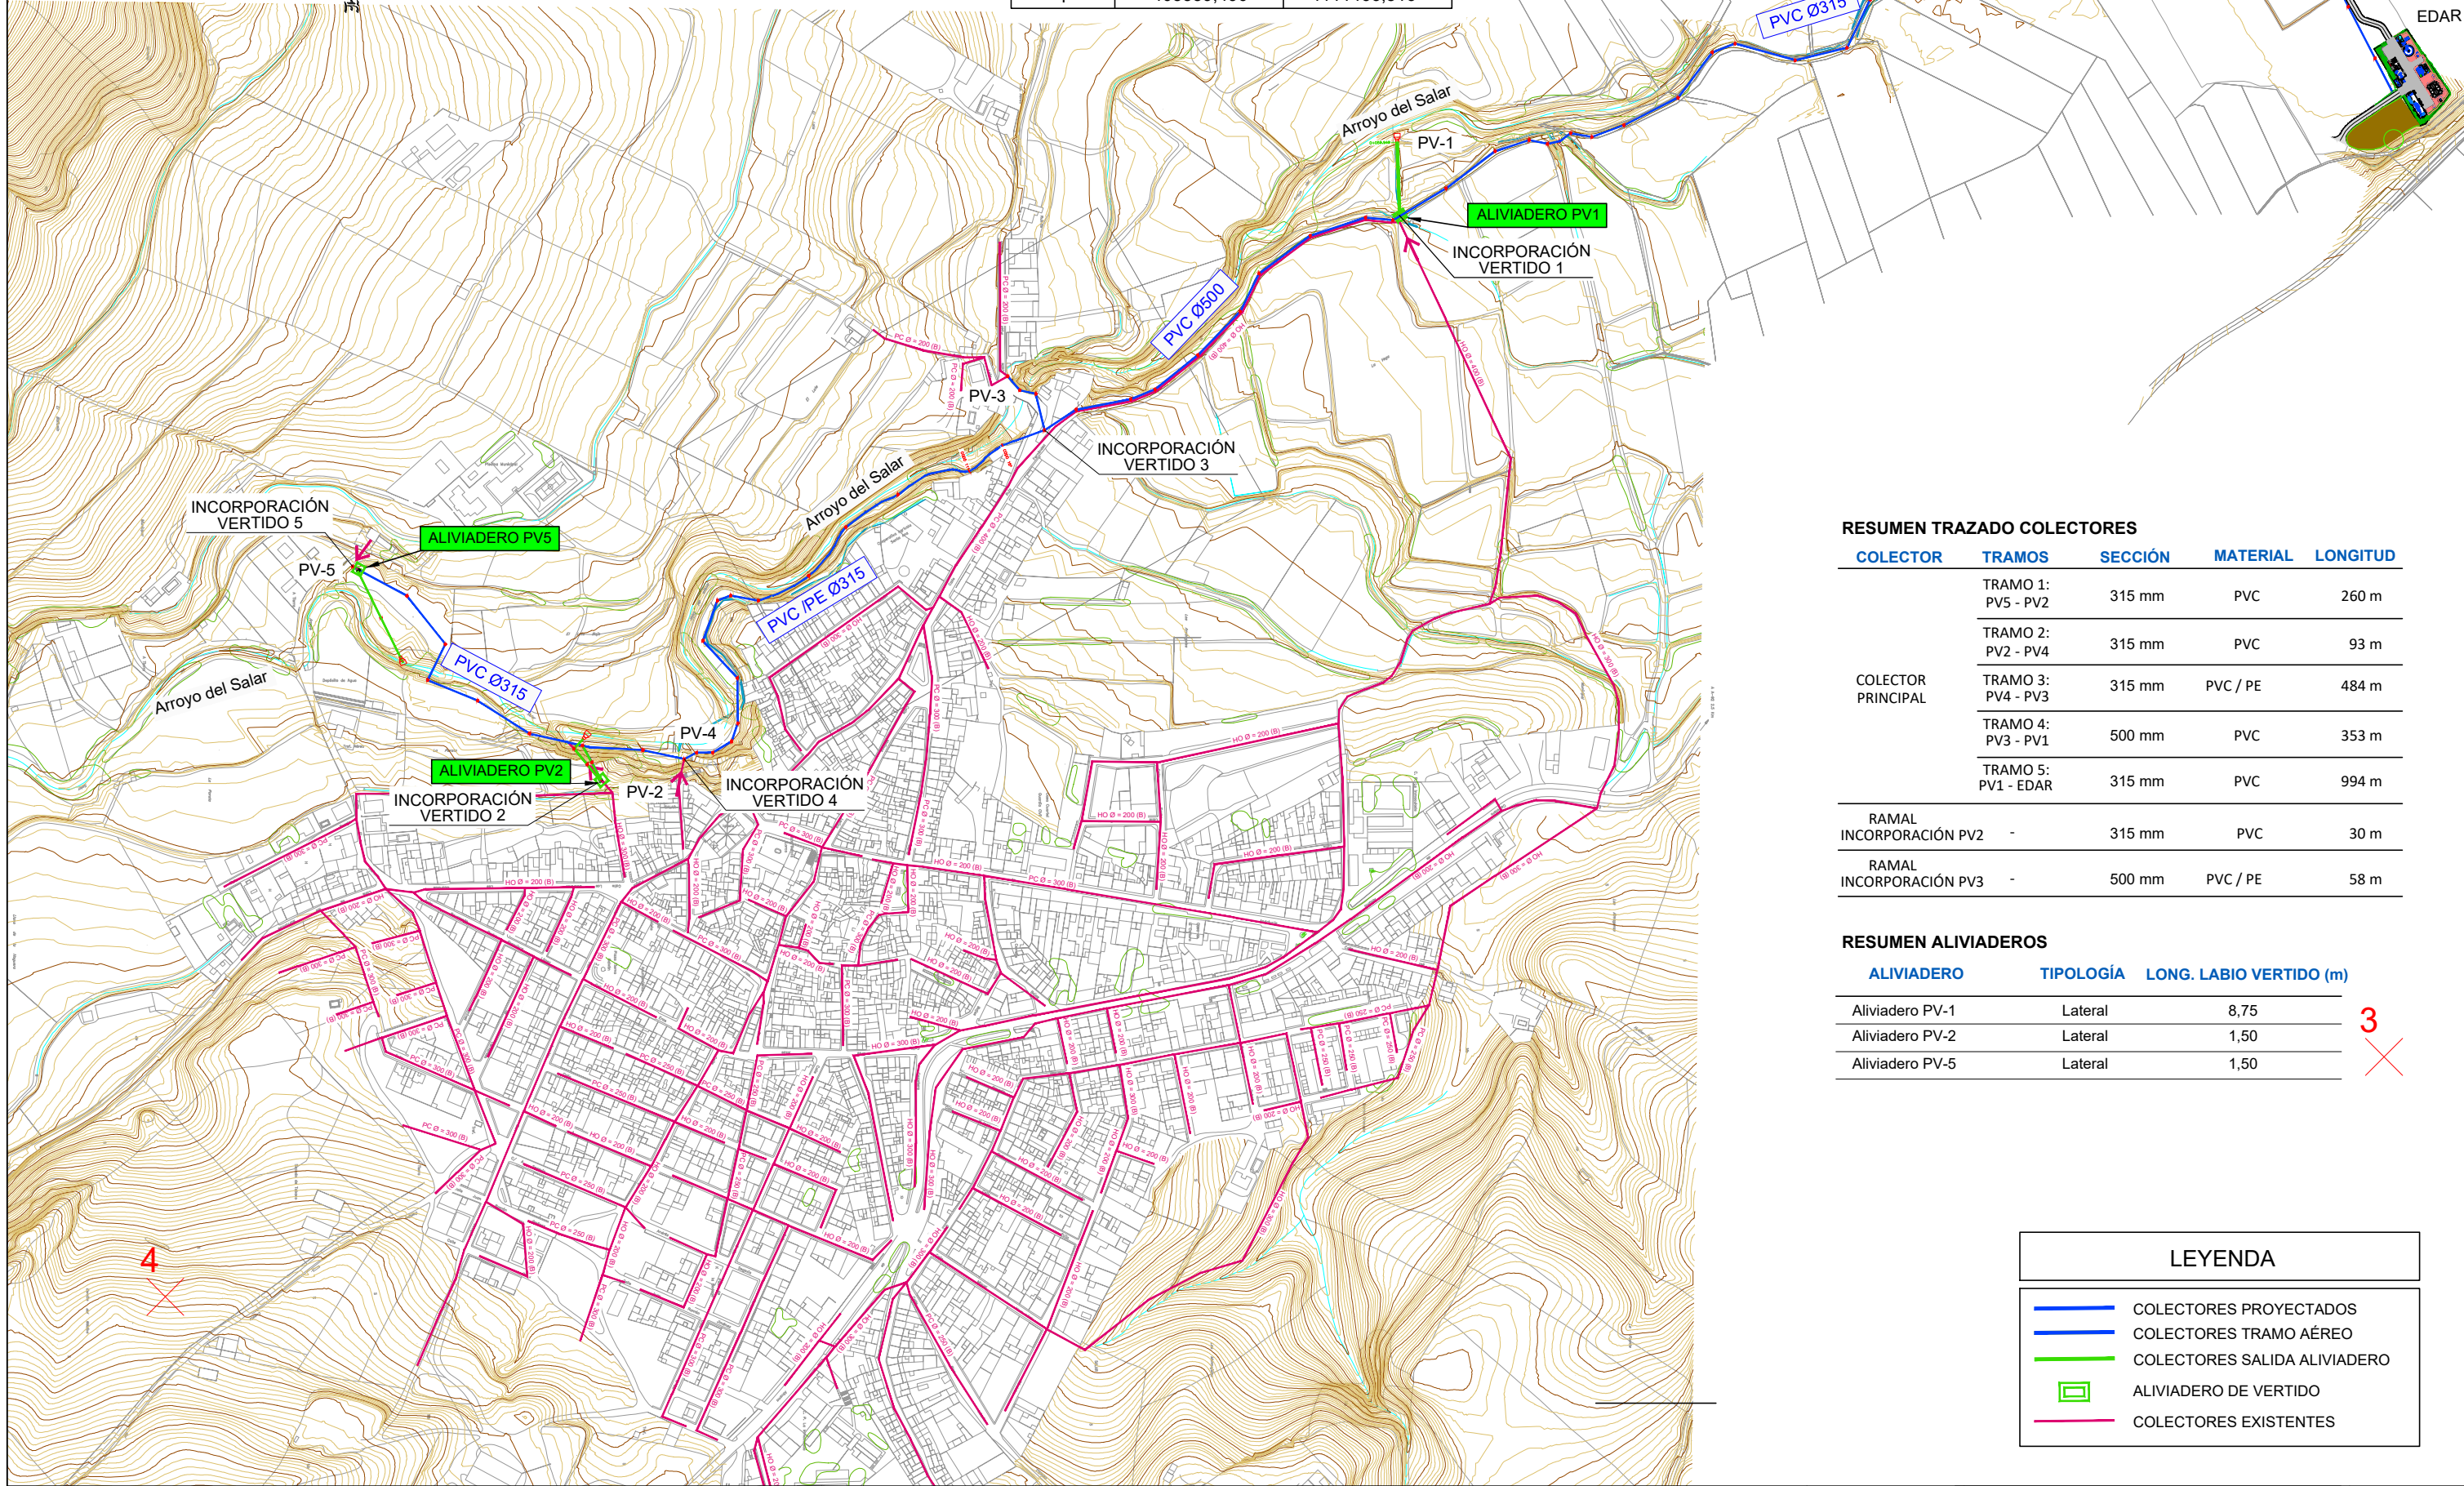


1

2

ETRS 89 UTM HUSO 30		
Número	Coord. X	Coord. Y
1	404399,490	4111466,516
2	404399,490	4113264,016
3	405365,185	4113264,016
4	405559,490	4111466,516

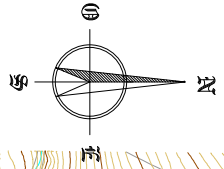

**RESUMEN TRAZADO COLECTORES**

COLECTOR	TRAMOS	SECCIÓN	MATERIAL	LONGITUD
COLECTOR PRINCIPAL	TRAMO 1: PV5 - PV2	315 mm	PVC	260 m
	TRAMO 2: PV2 - PV4	315 mm	PVC	93 m
	TRAMO 3: PV4 - PV3	315 mm	PVC / PE	484 m
	TRAMO 4: PV3 - PV1	500 mm	PVC	353 m
	TRAMO 5: PV1 - EDAR	315 mm	PVC	994 m
RAMAL INCORPORACIÓN PV2	-	315 mm	PVC	30 m
RAMAL INCORPORACIÓN PV3	-	500 mm	PVC / PE	58 m

**RESUMEN ALIVIADEROS**

ALIVIADERO	TIPOLOGÍA	LONG. LABIO VERTIDO (m)
Aliviadero PV-1	Lateral	8,75
Aliviadero PV-2	Lateral	1,50
Aliviadero PV-5	Lateral	1,50

LEYENDA	
	COLECTORES PROYECTADOS
	COLECTORES TRAMO AÉREO
	COLECTORES SALIDA ALIVIADERO
	ALIVIADERO DE VERTIDO
	COLECTORES EXISTENTES

4

3